


# AHDB Pork template B3.5 5a • Site Layout Plan

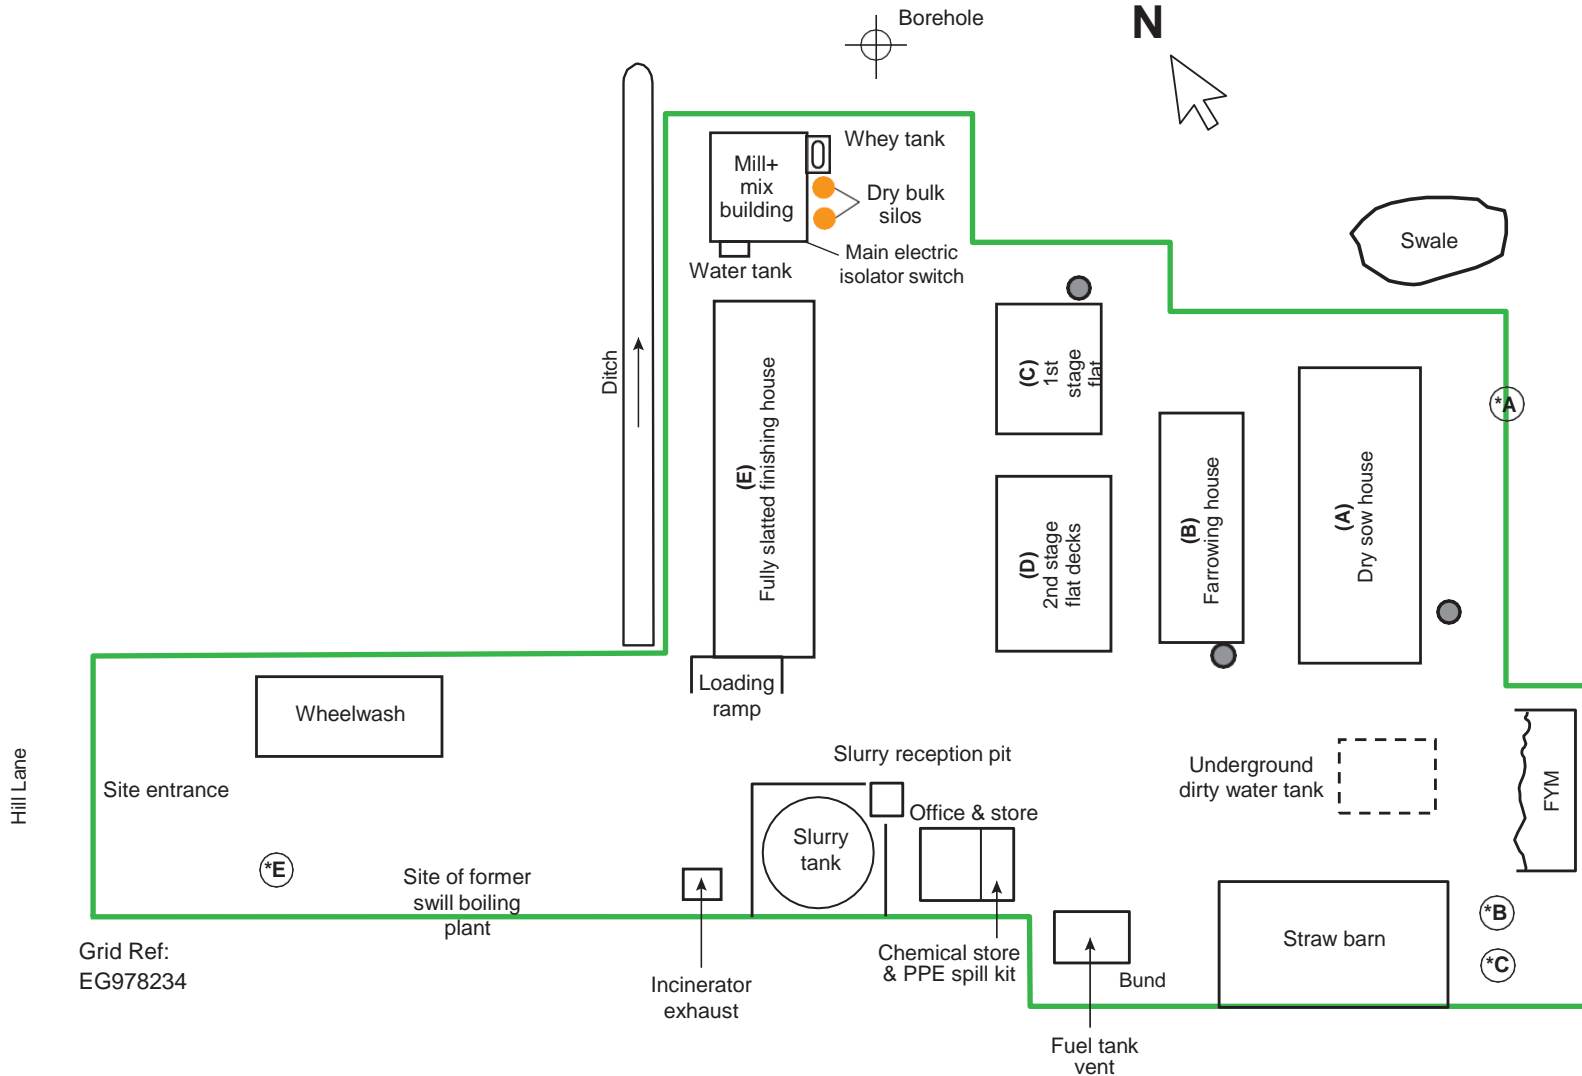

## Legend

- Feed bins
- Site boundary
- ⊙\*A Former waste burial sites
- ⊙\*B
- ⊙\*C
- ⊙\*D
- ⊙\*E

IPPC Intensive Agriculture  
Illustrative Farm – Pigs  
Site Plan A  
Layout and Access

Applicant names:

Site address:

Date:

Scale:

Prepared by:

Grid Ref:  
EG978234