


BPEX Template B3.5 5a • Site Drainage Plan

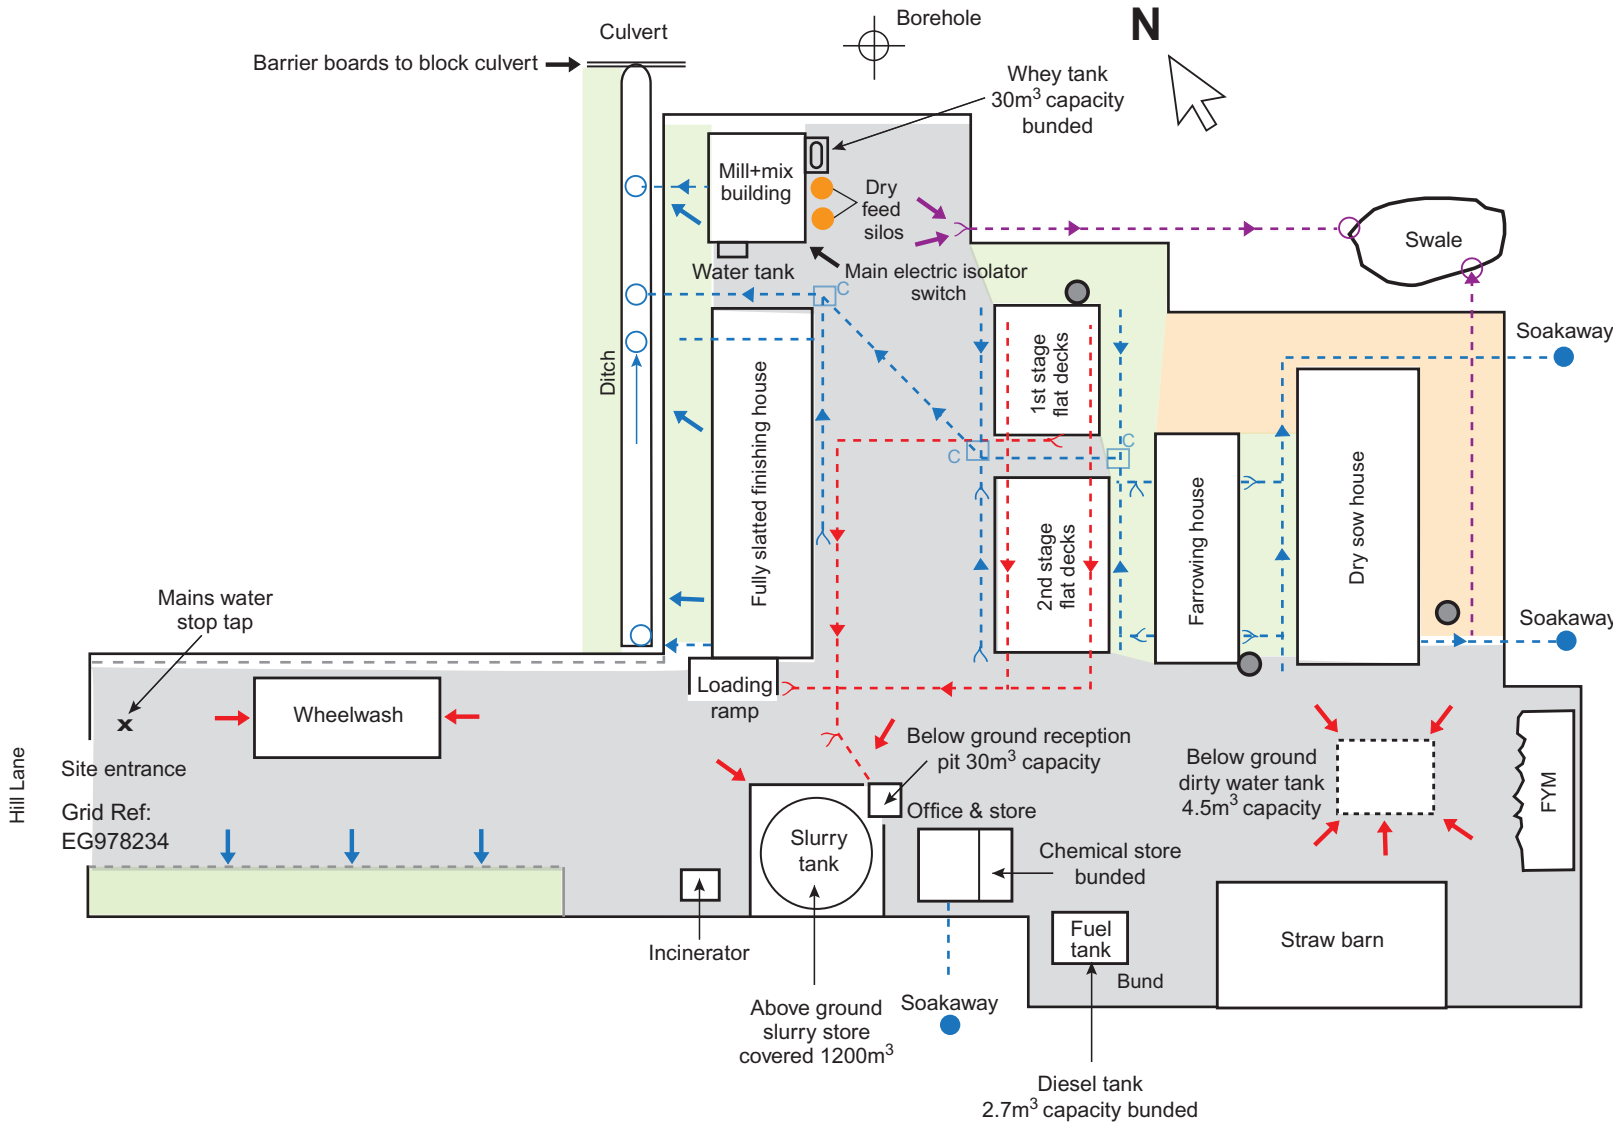

Legend

- Permeable ground
 - Impermeable ground
 - Semi-permeable ground
 - Clean water drain
 - Lightly contaminated water drain
 - Daily water or slurry channel
 - Man hole or inspection cover
 - Drain inlet
 - Drain outfall
- Direction of surface flow**
- Clean water
 - Lightly contaminated water
 - Dirty water
 - Soakaway

IPPC Intensive Agriculture
Illustrative Farm – Pigs
Site Drainage

Applicant names:

Site address:

Date:

Scale:

Prepared by: