


AHDB Pork B3.5 5a • Site Services Plan

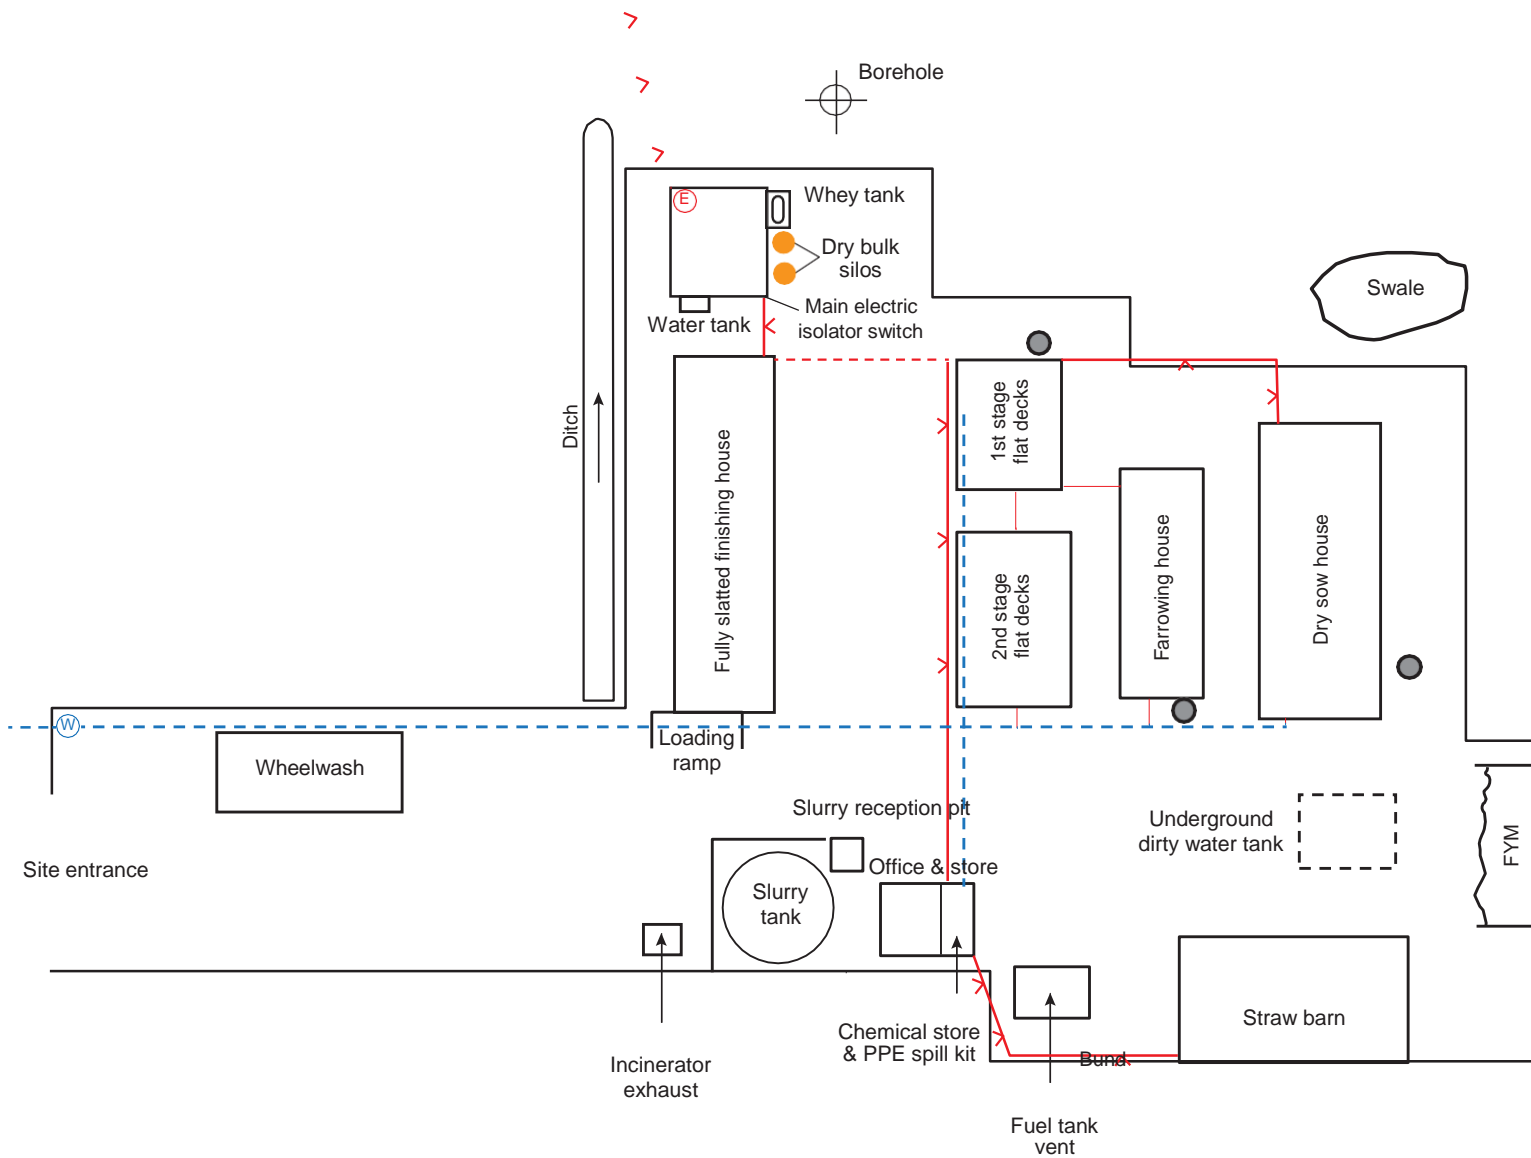

Legend

- Feed bins
- Overhead power line
- ⓔ Electricity meter
- ⋯ Underground power line
- Ⓜ Water meter
- - - Underground water supply

IPPC Intensive Agriculture
Illustrative Farm – Pigs
Site Plan A
Services Plan

Applicant names:

Site address:

Date:

Scale:

Prepared by: